


TYP. PANEL & 8' DOCK DOOR SECTION

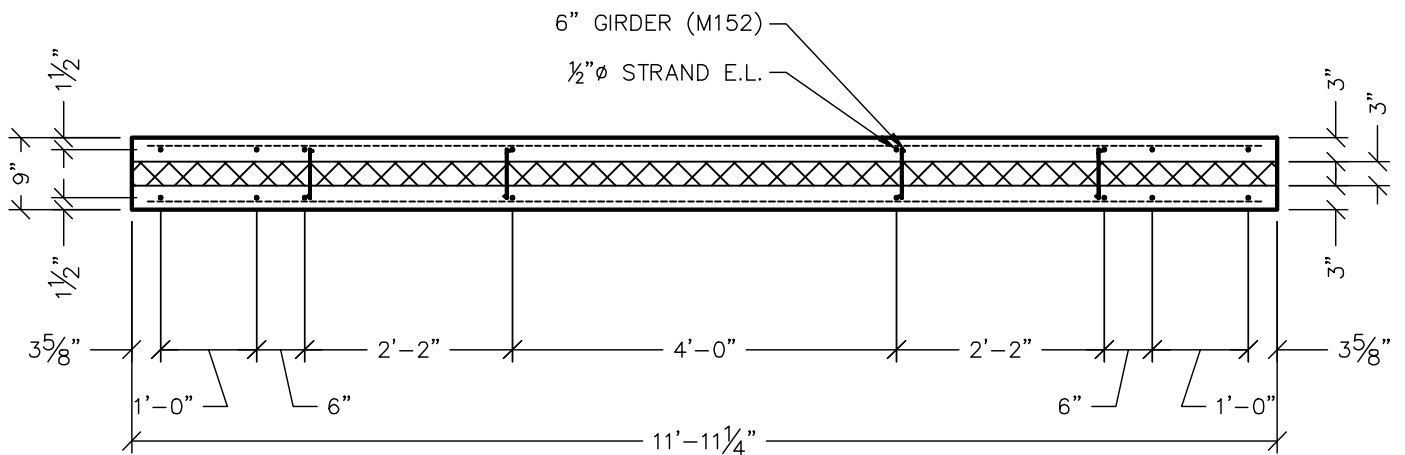

9' DOCK DOOR SECTION



3373 Busch Drive, Grandville, Michigan 49418
 616.224.8178 | 616.224.2661 | www.kerkstra.com



ENG:
PLANT:
FIELD:
PRES:

3-3-3 STANDARD STRAND PATTERNS			
		DATE:	CAD FILE NAME:
10/1/08		3203	